


**Volume VI**  
**King-Liberty SmartTrack Station:**

**Appendix A**  
**Initial Preferred Design**

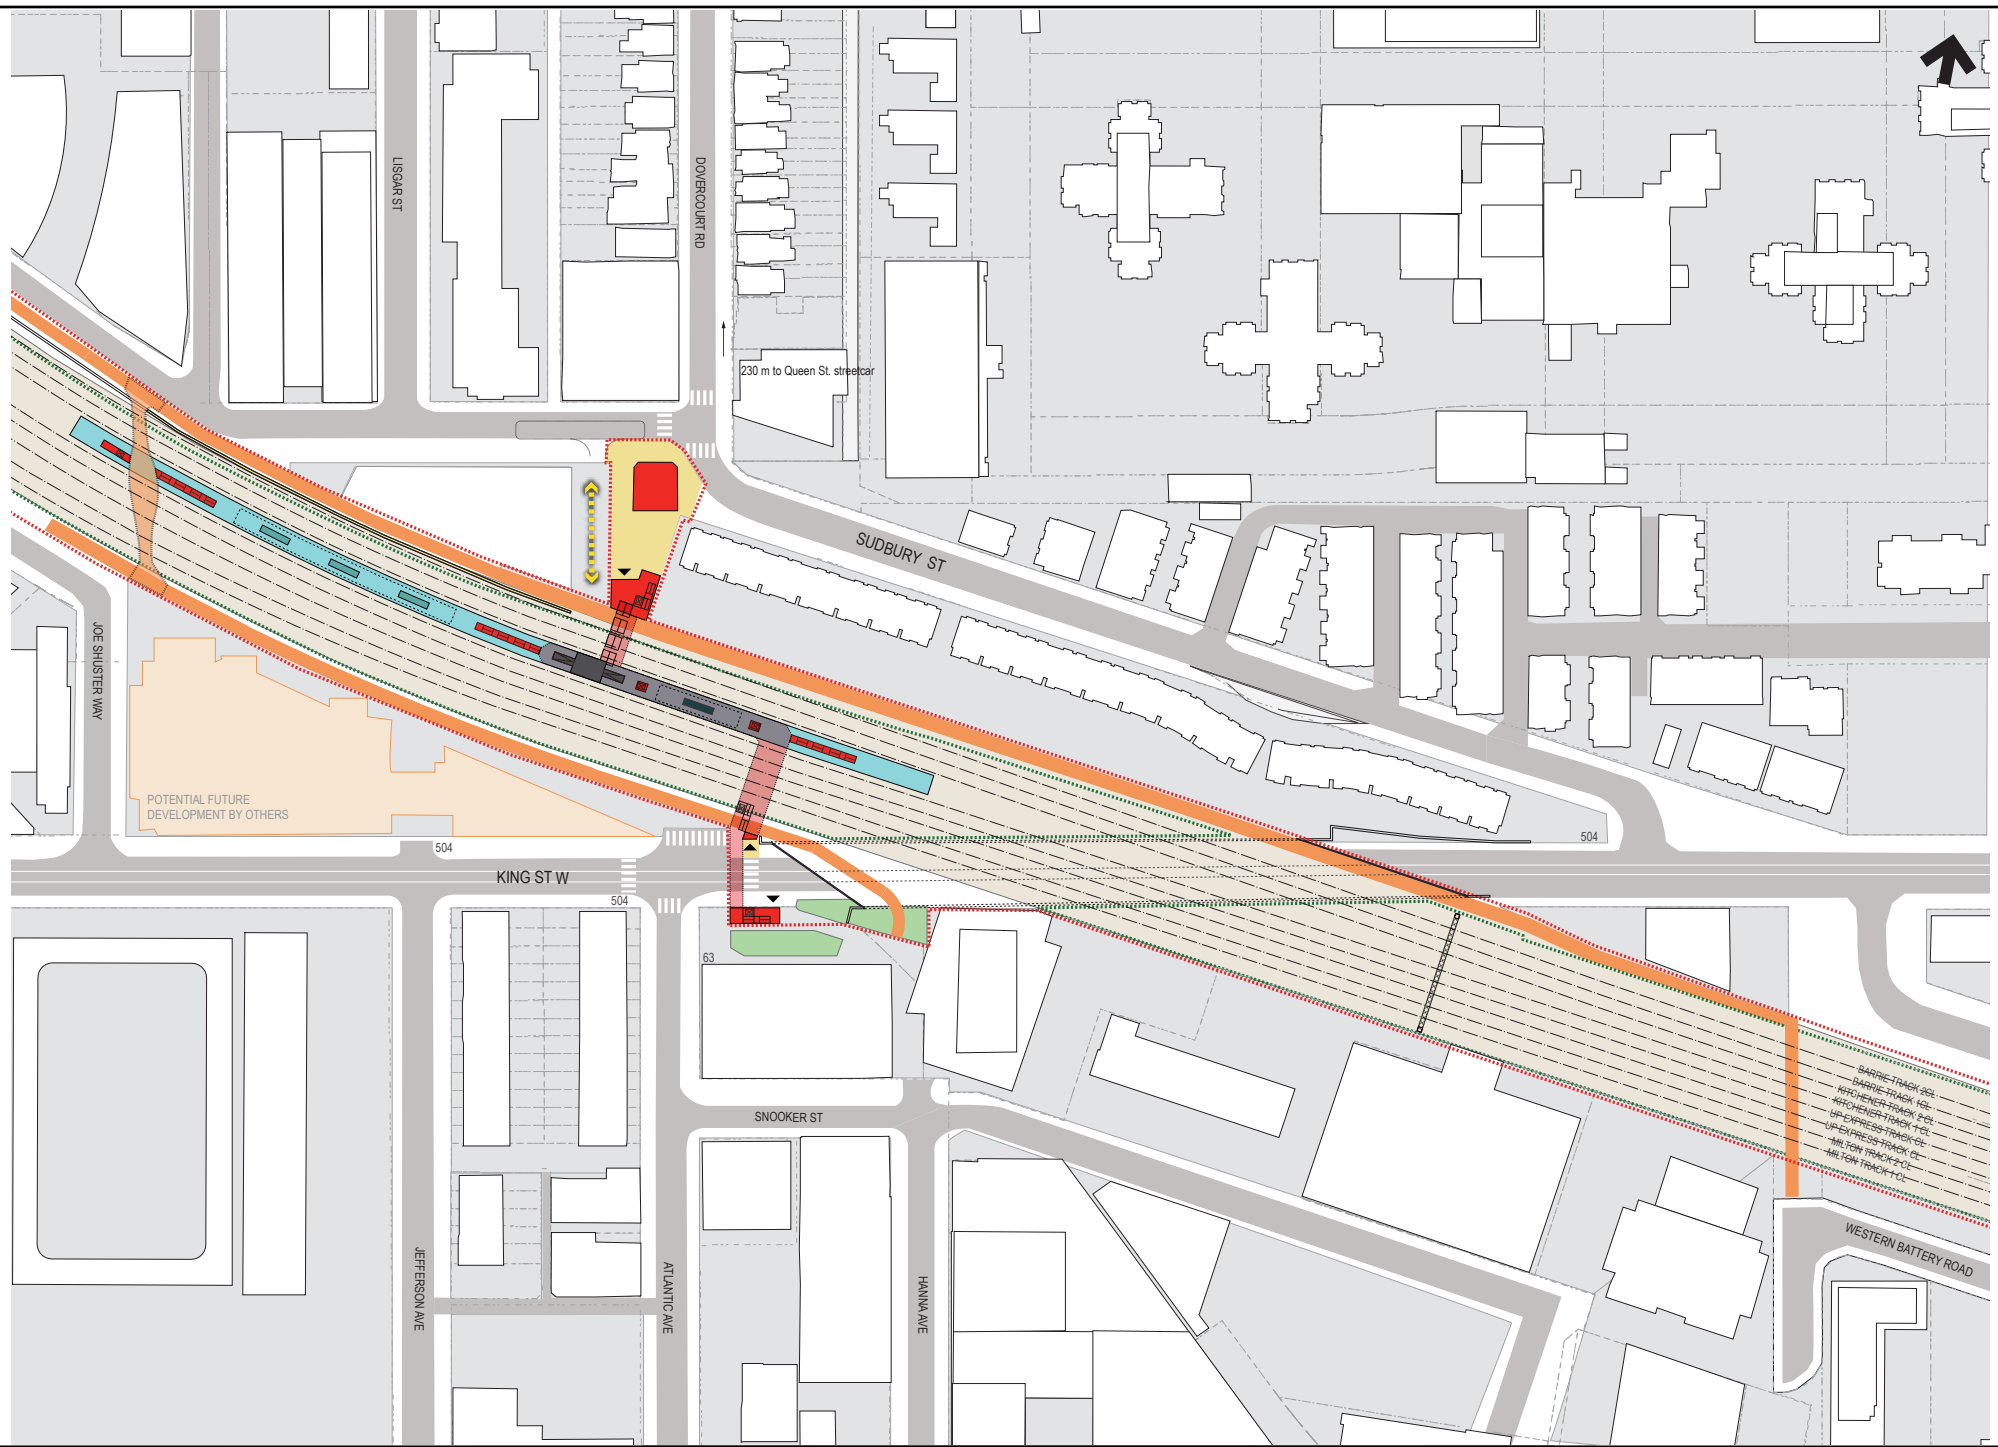

**LEGEND:**

- |                         |                              |                         |                              |
|-------------------------|------------------------------|-------------------------|------------------------------|
| EXISTING BUS STOP       | BIKE SHARE FACILITY          | PLATFORM                | PROJECT CONSTRUCTION BORDERS |
| EXISTING STREETCAR STOP | PEDESTRIAN / BIKE CONNECTION | PLATFORM SHELTER        | ABUTMENTS AND RETAINING WALL |
| MULTI-USE PATH          | MULTI-USE PATH               | MINI PLATFORM           | NEW REATINIG WALL            |
| BIKE SHELTER            | NEW / IMPROVED SIDEWALK      | TUNNEL                  | PROPERTY LINE                |
| BIKE SECURED SHELTER    | STATION FACILITY             | METROLINX RAIL CORRIDOR | RAIL TRACKS                  |

<b>Project:</b> New SmartTrack Station	
<b>Figure Title:</b> King-Liberty SmartTrack Station - Initial Preferred Design	
<b>Prepared By:</b> PARSONS HATCH WSP	<b>Date:</b> October 2017
<b>Version:</b> LV.EPR.90-2	<b>Figure:</b> A-1 <b>Page:</b>